


SOUTH ELEVATION

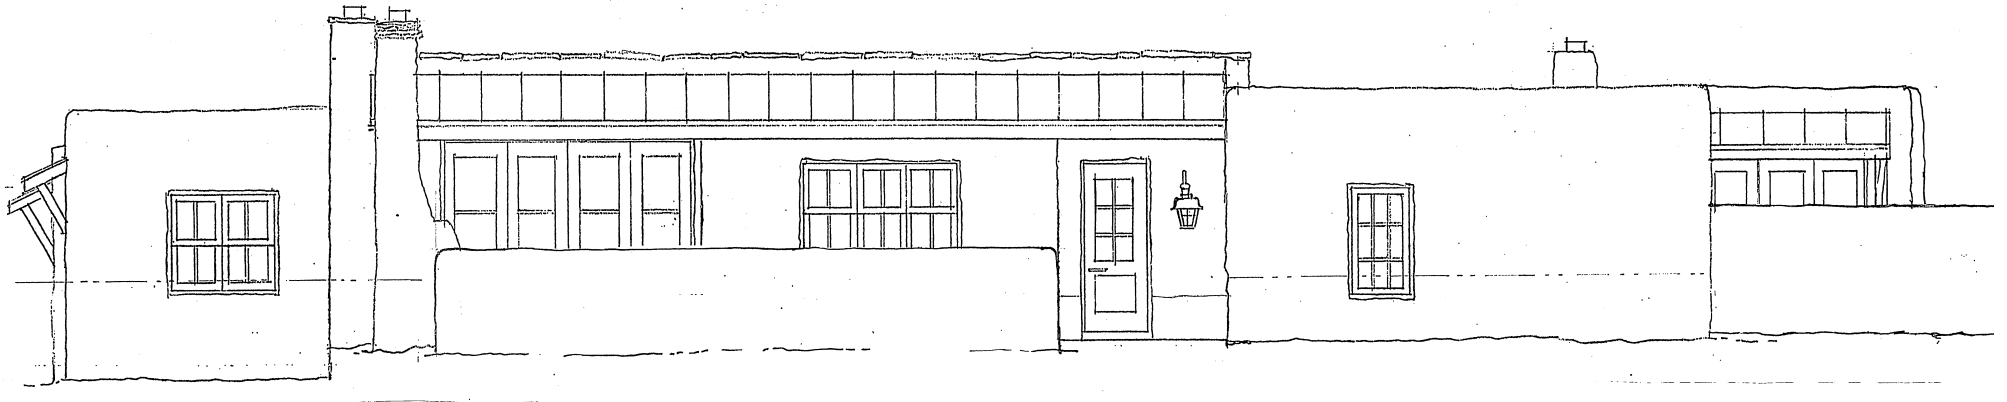

EAST ELEVATION